



Second Floor


NO.	Date	Revision Record

EMC SERVICES
 116 Budlong Road
 Cranston, Rhode Island 02920

Mechanical Contractor
 Address
 City, State

Customer
 Address
 City, State

JOB NUMBER: 10-370	SCALE: NTS	DRAWN BY: P. Braga
FILE: Floor Plans-2.vsd		APPROVED BY: W. Roskowski
DATE: 04/13/12	DRAWING NUMBER: ATC-26B	

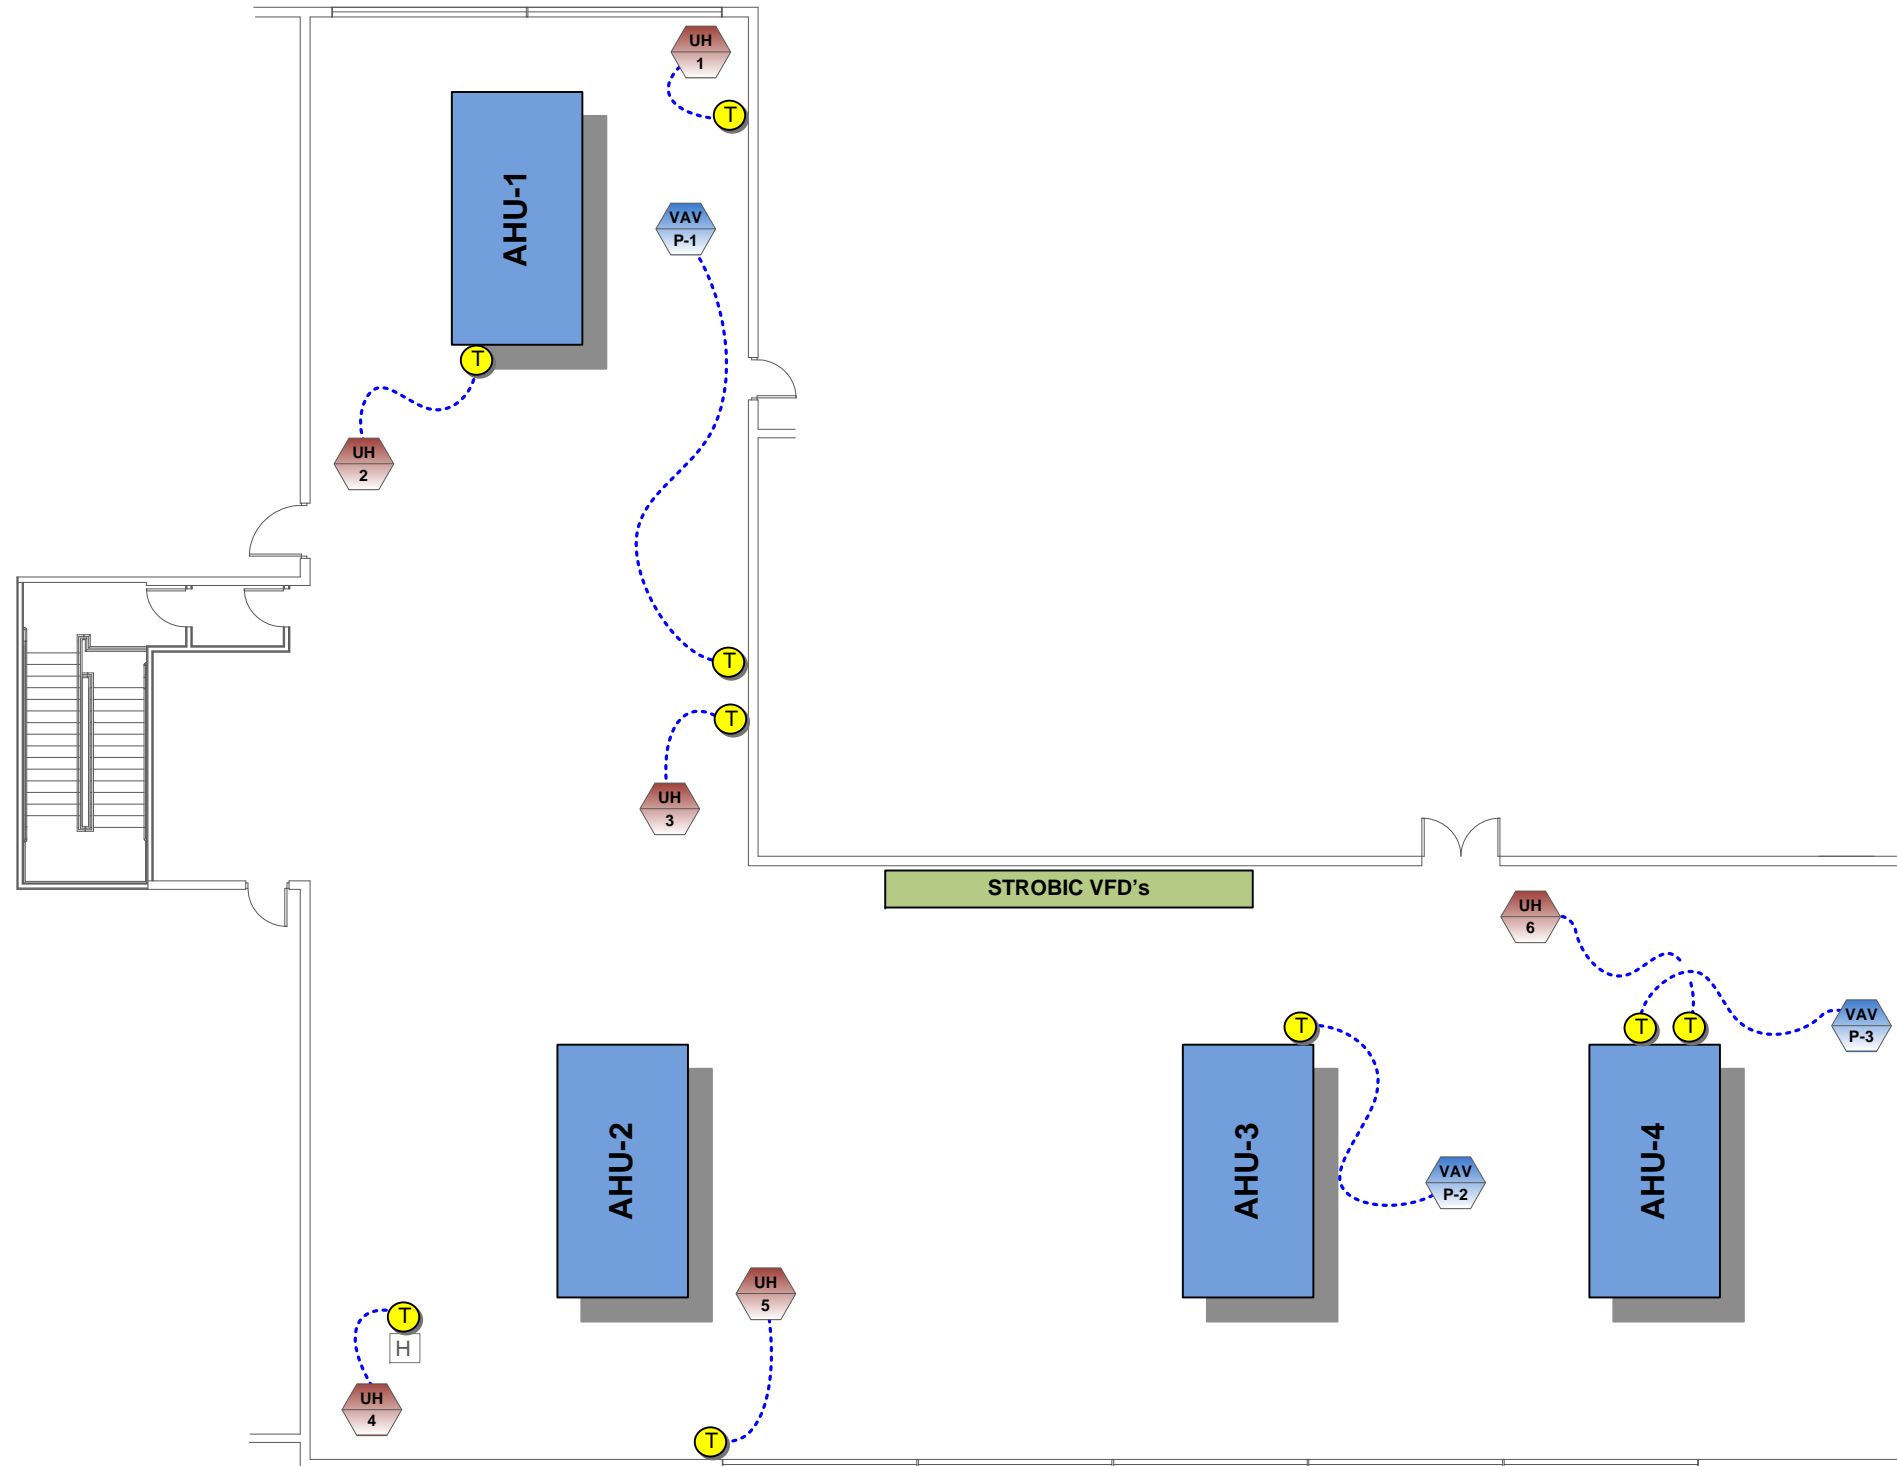

Penthouse


NO.	Date	Revision Record

EMC SERVICES
 116 Budlong Road
 Cranston, Rhode Island 02920

Mechanical Contractor
 Address
 City, State

Customer
 Address
 City, State

JOB NUMBER: 10-370	SCALE: NTS	DRAWN BY: P. Braga
FILE: Floor Plans-2.vsd		APPROVED BY: W. Roskowski
DATE: 04/13/12	DRAWING NUMBER: ATC-26D	

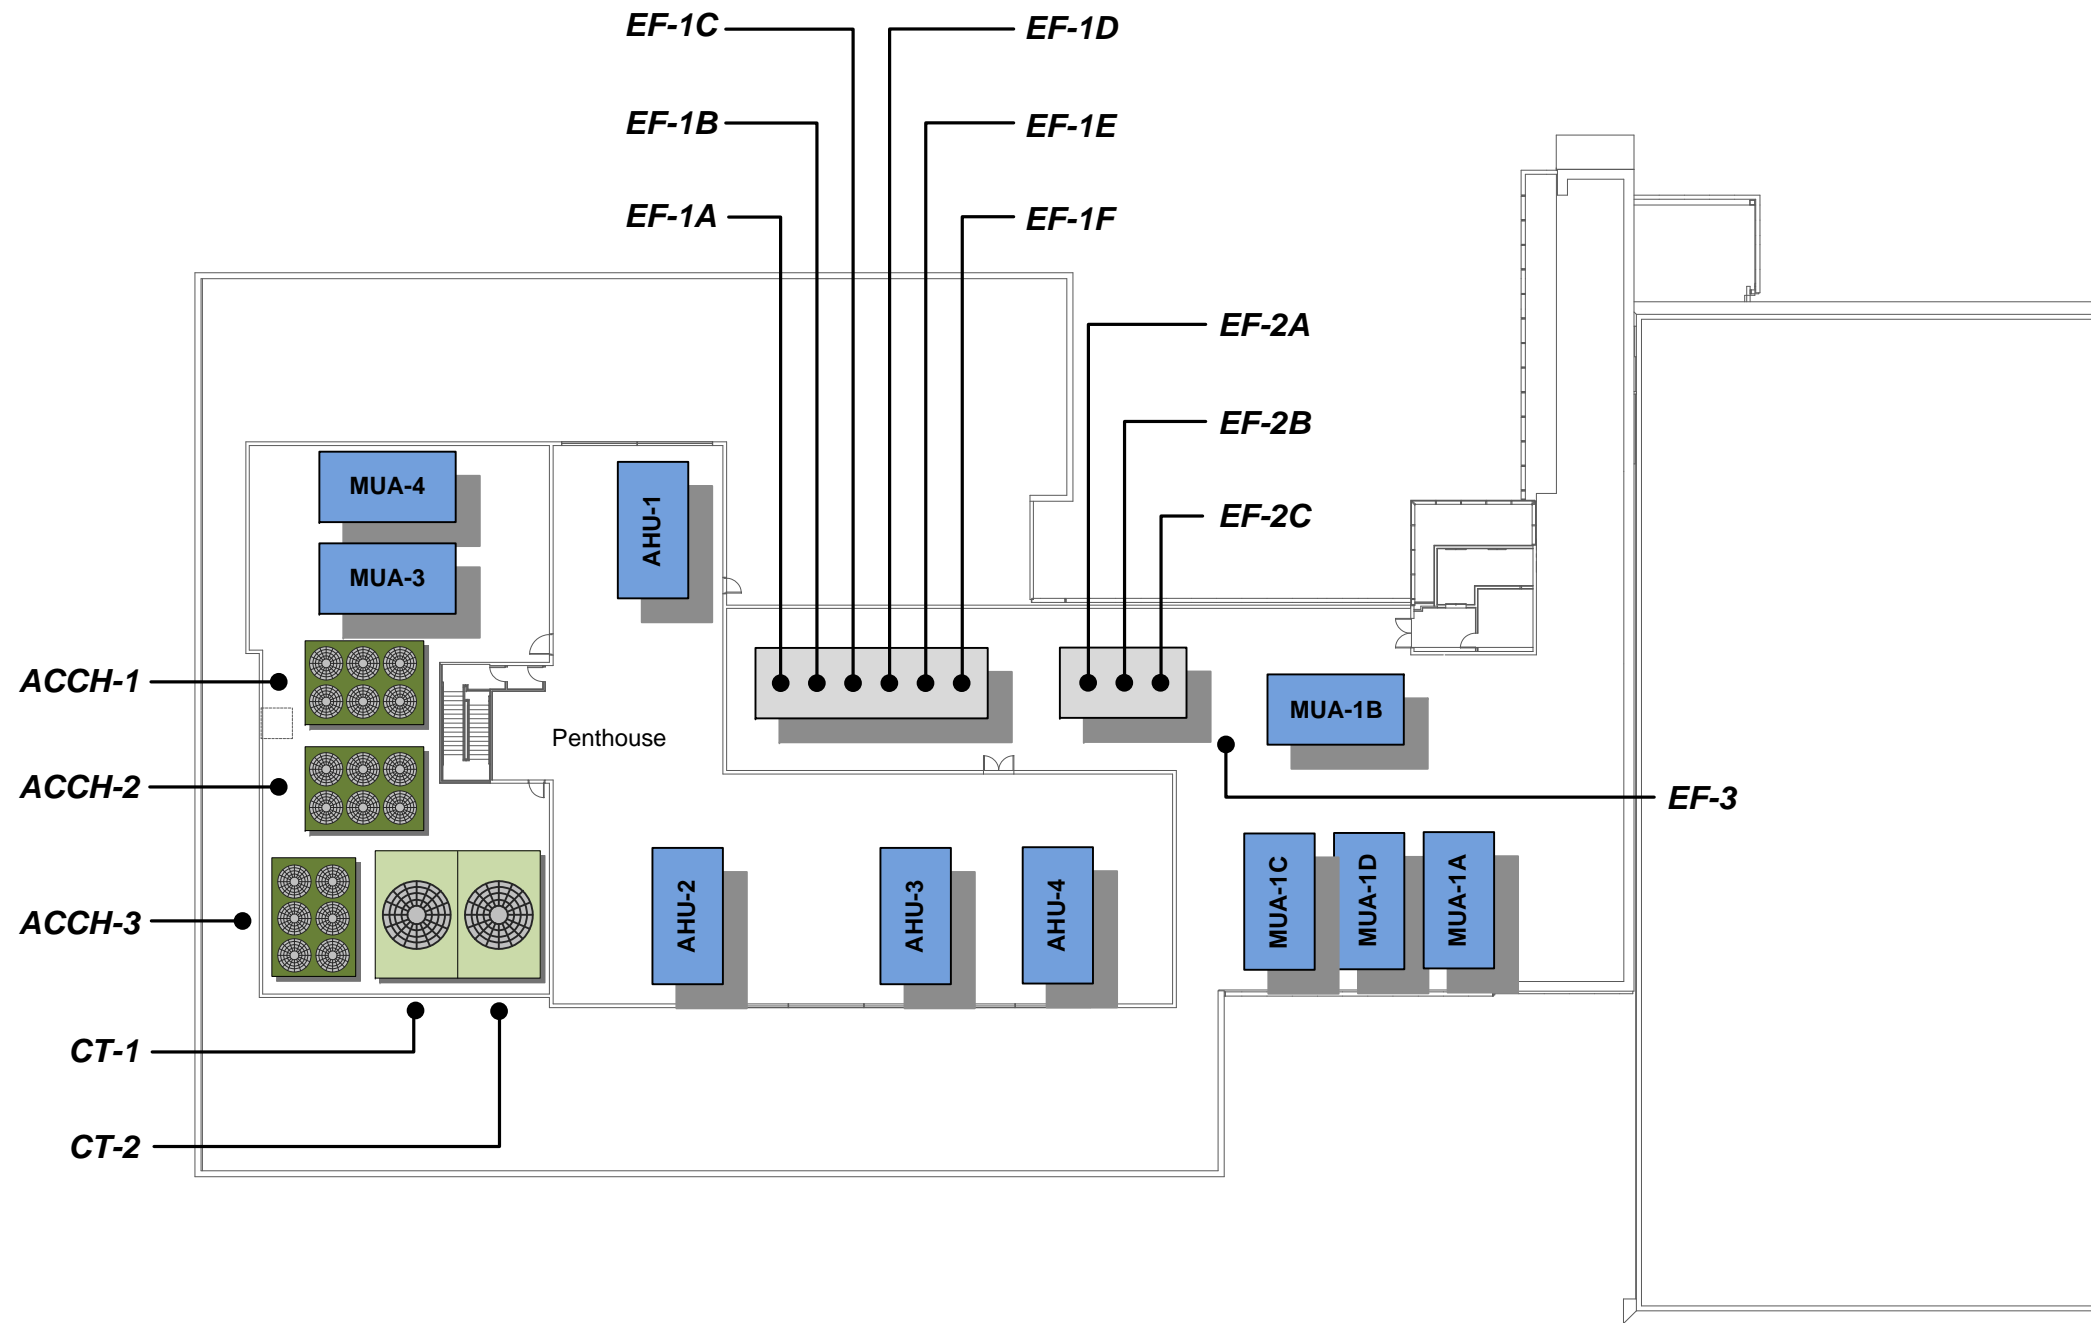

Roof

NO.	Date	Revision Record

EMC SERVICES
 116 Budlong Road
 Cranston, Rhode Island 02920

Mechanical Contractor
 Address
 City, State

Customer
 Address
 City, State

JOB NUMBER: 10-370	SCALE: NTS	DRAWN BY: P. Braga
FILE: Floor Plans-2.vsd		APPROVED BY: W. Roskowski
DATE: 04/13/12	DRAWING NUMBER: ATC-26E	